


©2022 Joe Crews Architects  
 All Rights Reserved.  
 All materials embodied herein  
 constitute an original work by the  
 Architect; the Architect owns all  
 copyrights herein. The viewer may  
 not reproduce, display or distribute  
 this work or prepare derivative  
 works based on this work without  
 the express written consent of  
 the copyright owner.

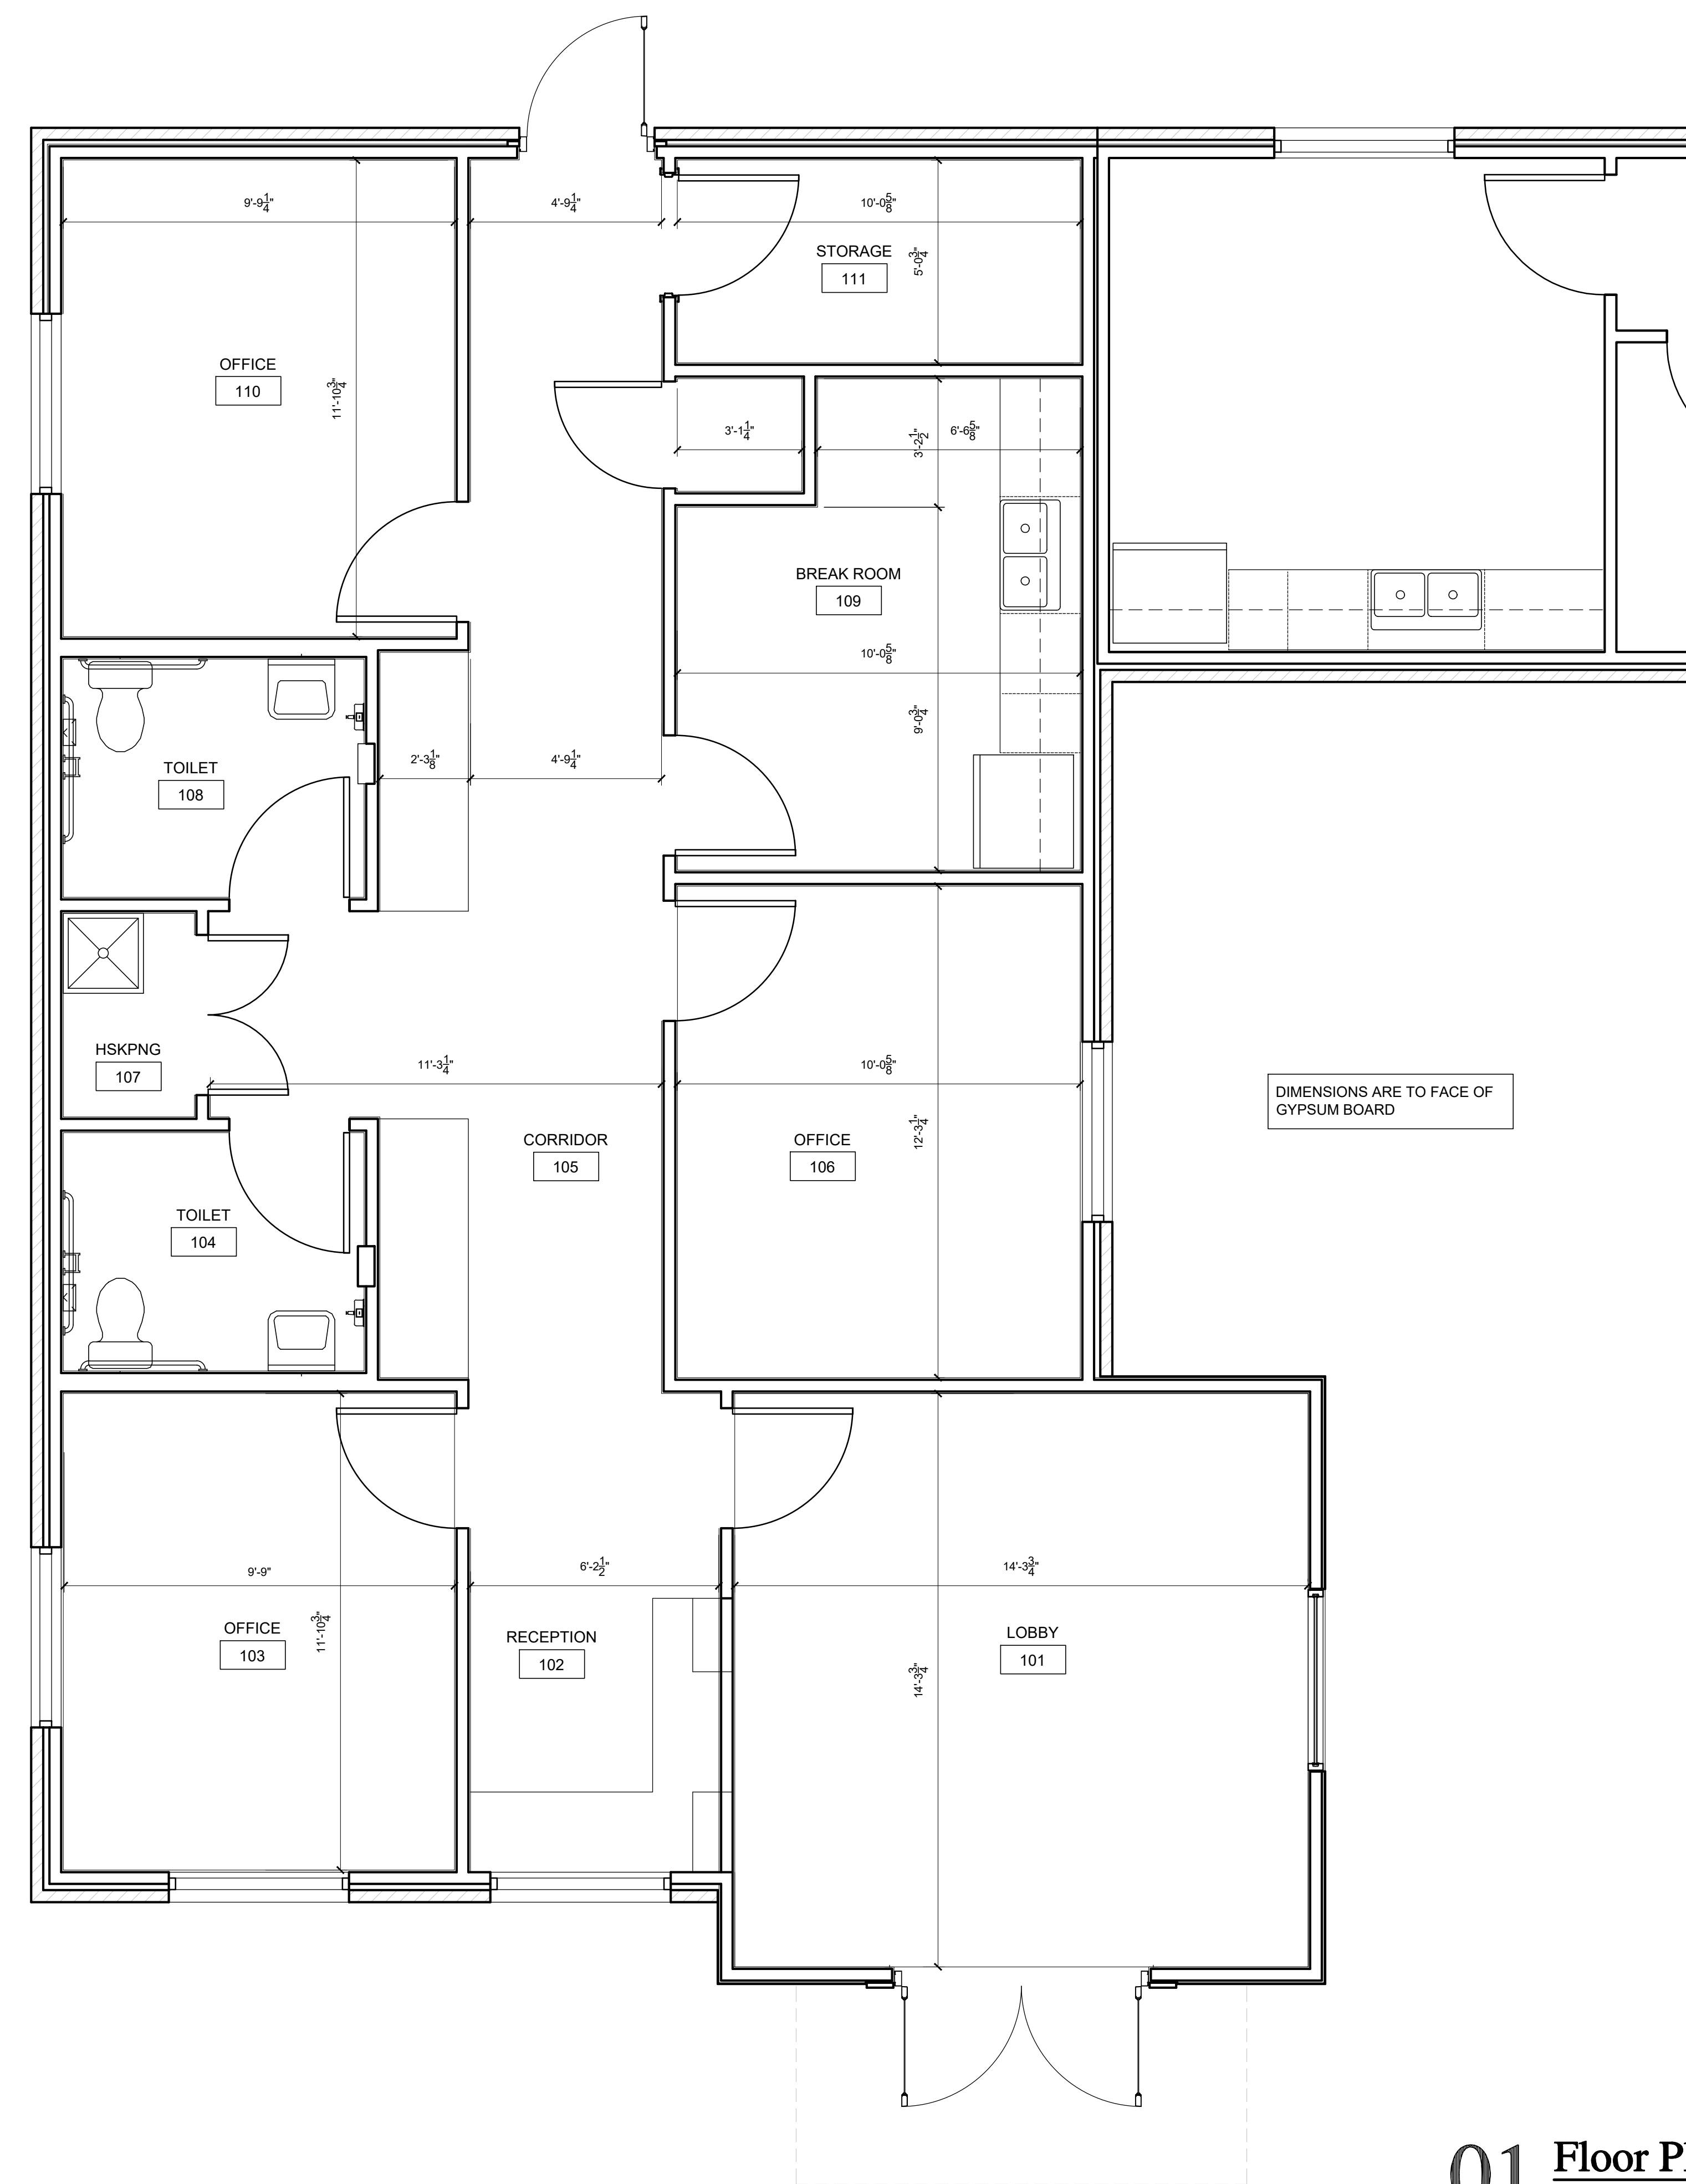

DIMENSIONS ARE TO FACE OF  
 GYPSUM BOARD

**01** Floor Plan 3207 McKnight Crossing  
 Scale: 3/8" = 1'-0"

**Office Building**  
**3207 McKnight Crossing**  
 Texarkana, Texas 75503

**Joe Crews**  
 Architect

**Architecture**  
**Interiors**  
**Planning**  
**Accessibility**  
**Specialist**

6500 Summerhill Rd.  
 Texarkana, Texas  
 75503  
 T. 903.748.9050  
 joe@joe crews.com  
 http://joe crews.com



JANUARY 6, 2022

Project No. **2021-10**

Drawn By:

Date: **January 6, 2022**

**April 22, 2022**

Sheet Title:

**Floor Plan**

Drawing No.

**A2.1**